



INDIVIDUAL
CARPENTRY



No.	DATE	REVISION NOTES
PROJECT NAME: DOG HOUSE POST SECONDARY COMPETITION KINGSTON, ONTARIO		
DRAWING NAME: PLANS		
SCALE	1" = 1'-0"	
DATE		
PLOT DATE		
DRAWN BY		
CHECKED BY		
FILE NAME	SKILLS-DOG-HOUSES	
PROJECT NO. SC1	DRAWING NO. A1	

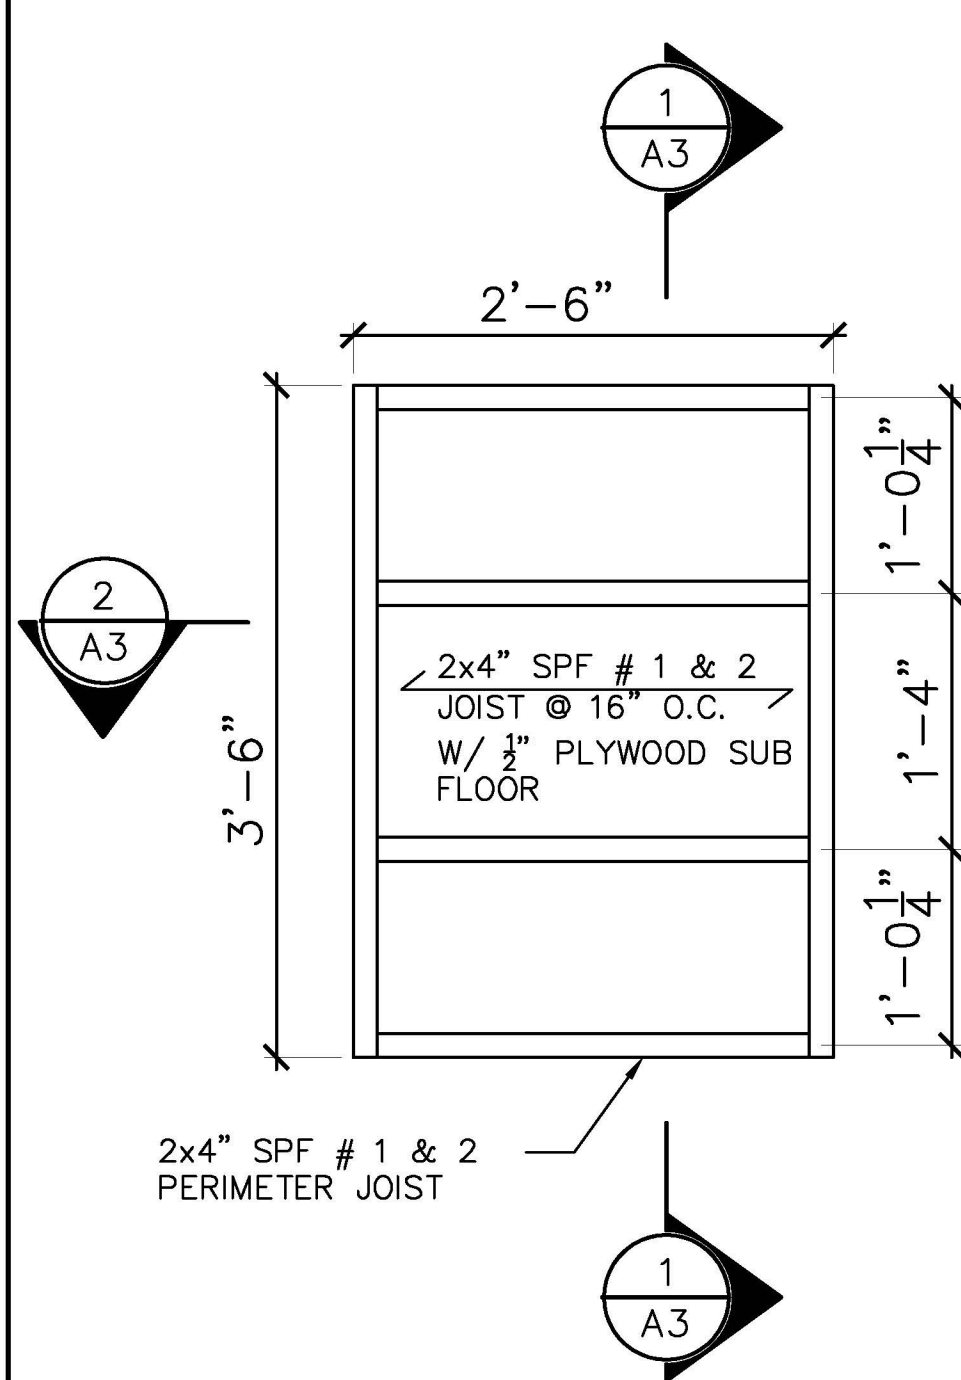


1
A1 FLOOR FRAMING PLAN
SCALE: 1"=1'-0"

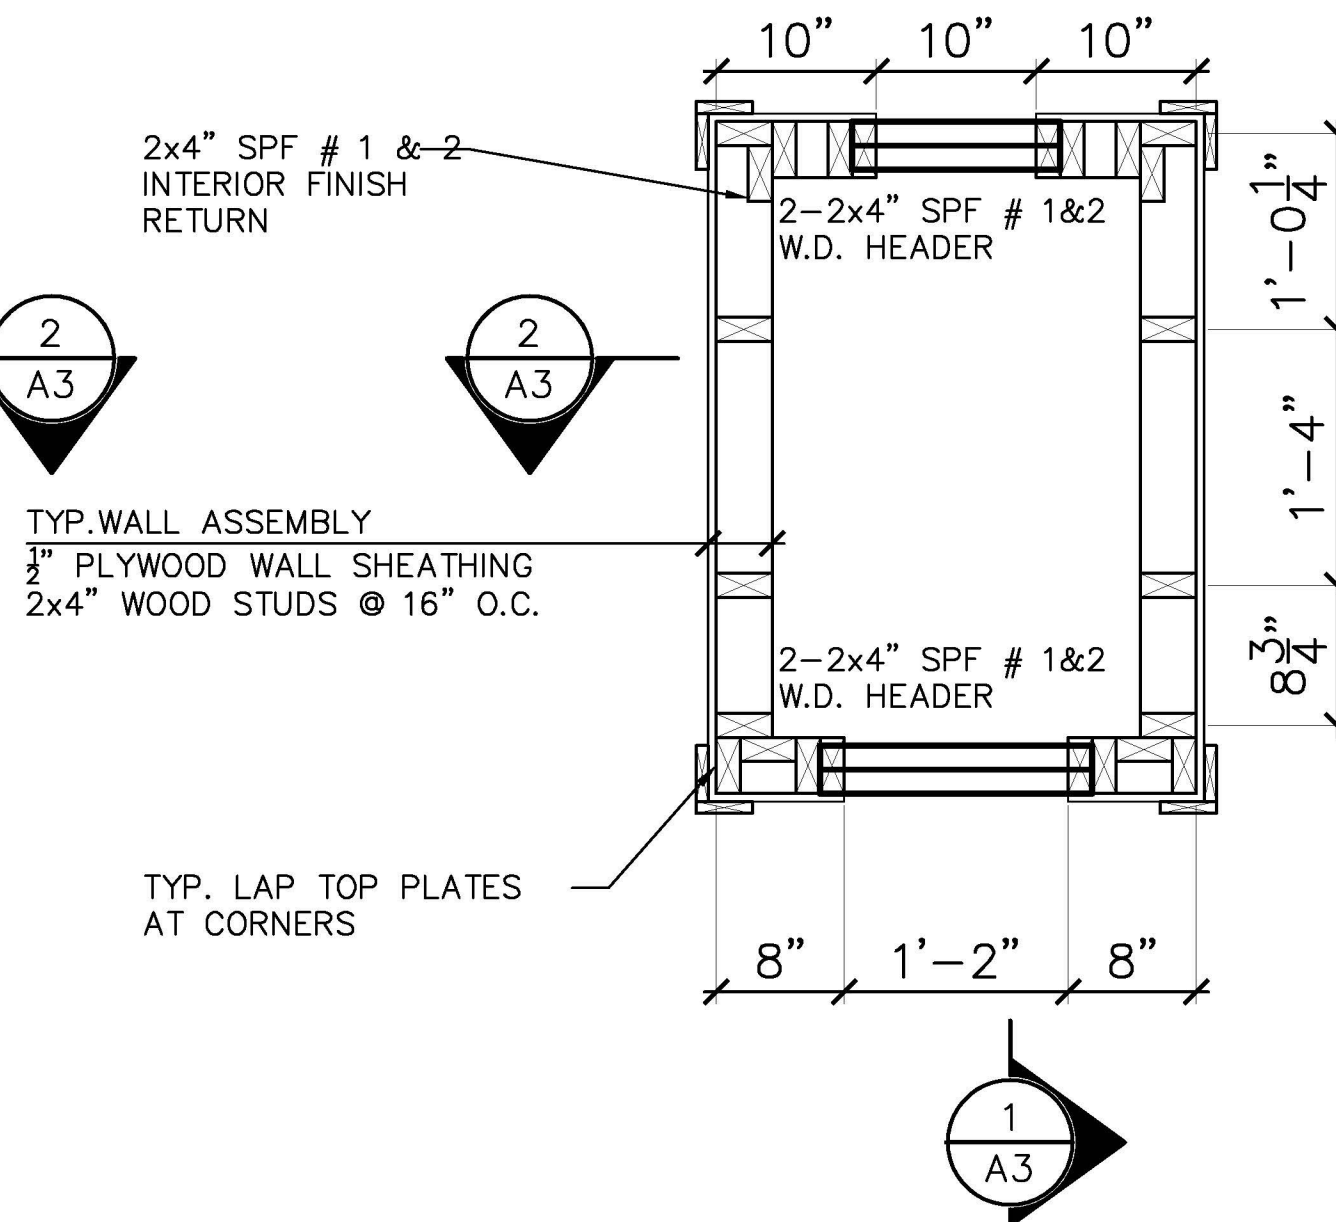



2
A1 MAIN FLOOR PLAN
SCALE: 1"=1'-0"

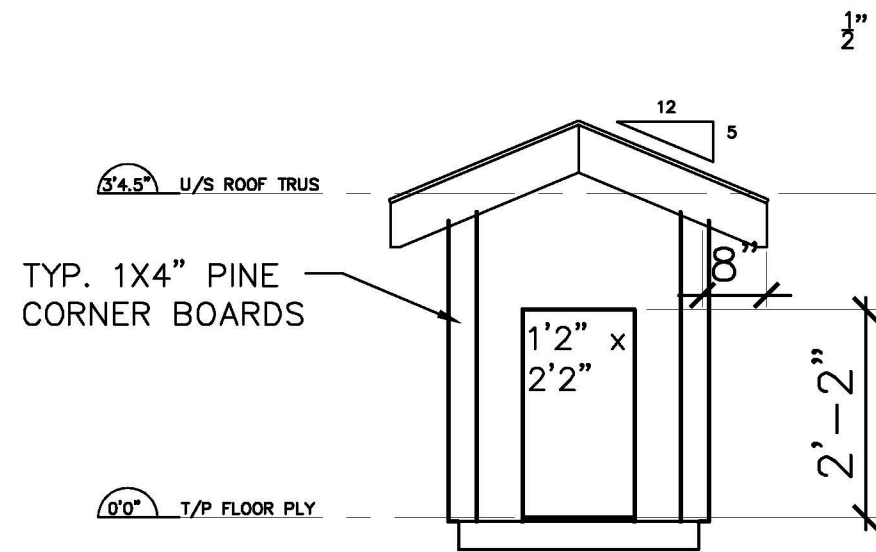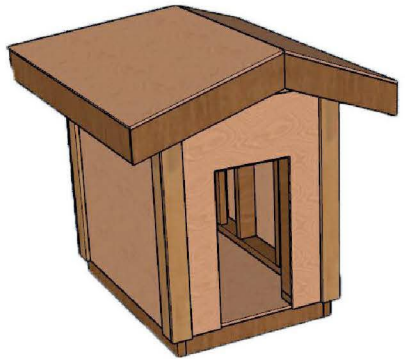


1 FRONT ELEVATION
A2 SCALE: 1"=1'-0"

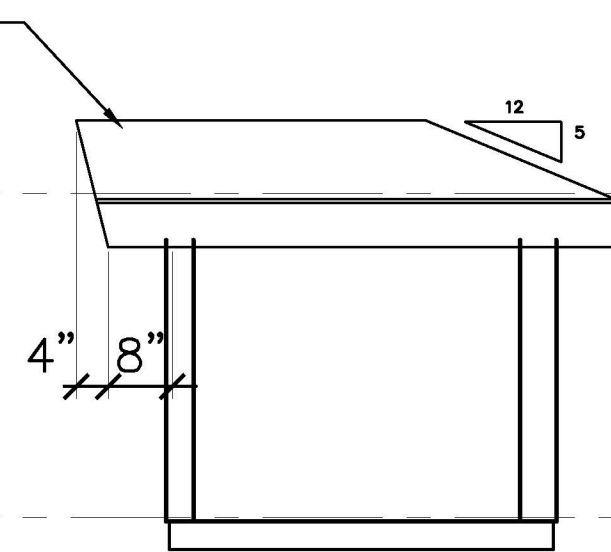

2 RIGHT ELEVATION
A2 SCALE: 1"=1'-0"

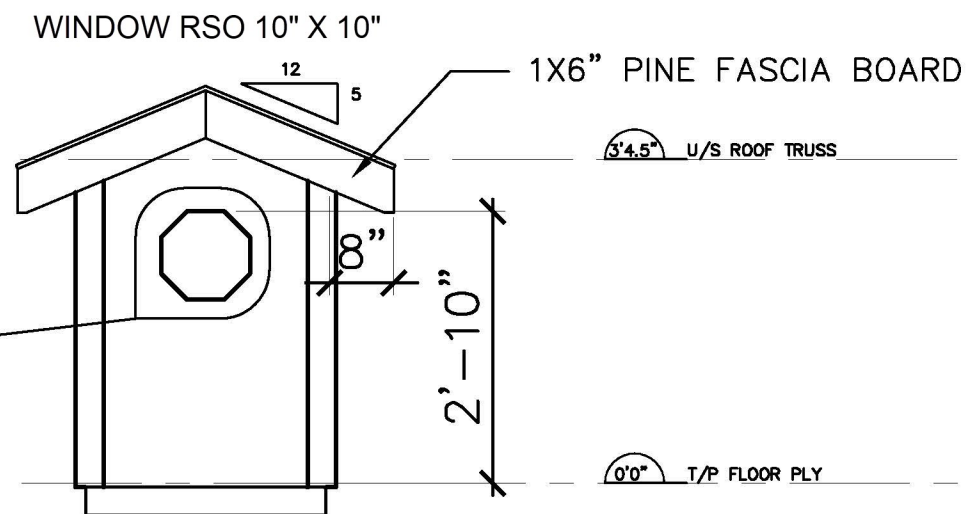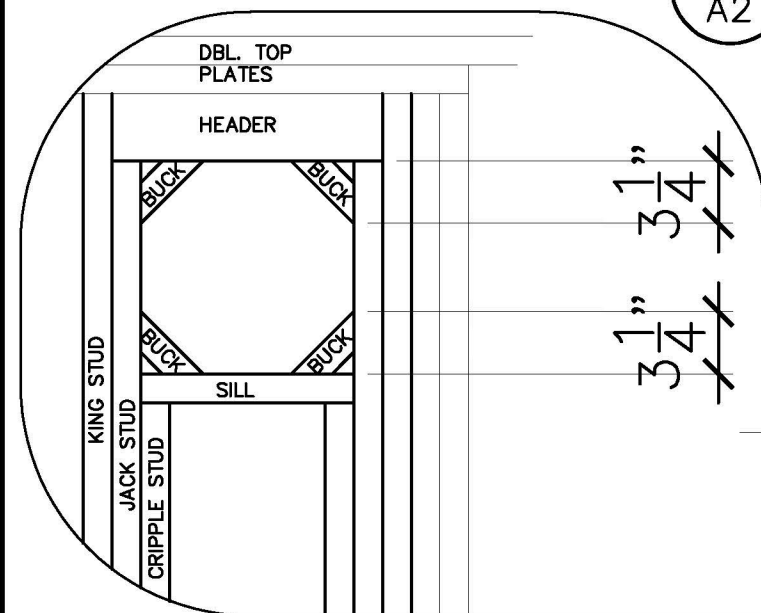


3 REAR ELEVATION
A2 SCALE: 1"=1'-0"

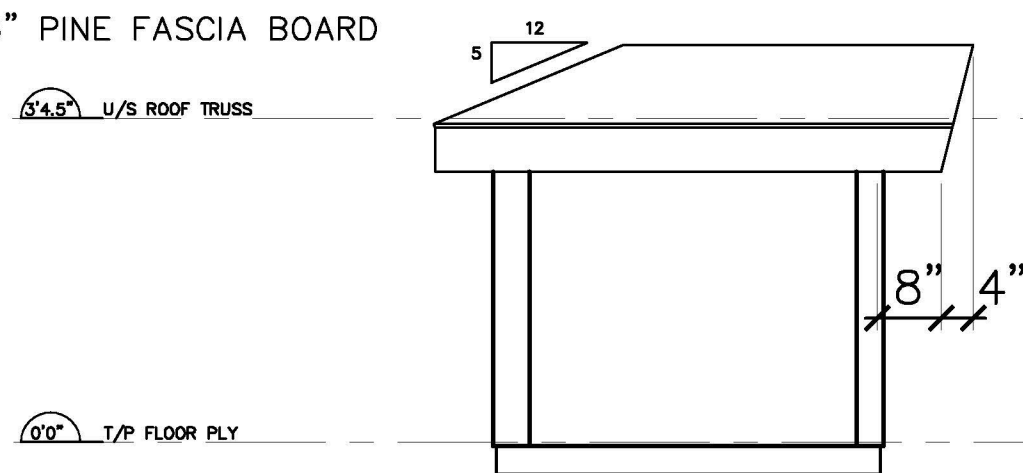


4 LEFT ELEVATION
A2 SCALE: 1"=1'-0"


No.	DATE	REVISION NOTES
PROJECT NAME: DOG HOUSE POST SECONDARY COMPETITION KINGSTON, ONTARIO		
DRAWING NAME: ELEVATIONS BUILDING SECTIONS		
SCALE	1/2" = 1'-0"	
DATE		
PLOT DATE		
DRAWN BY		
CHECKED BY		
FILE NAME	SKILLS-DOG-HOUSES	
PROJECT NO. SC1	DRAWING NO. A2	

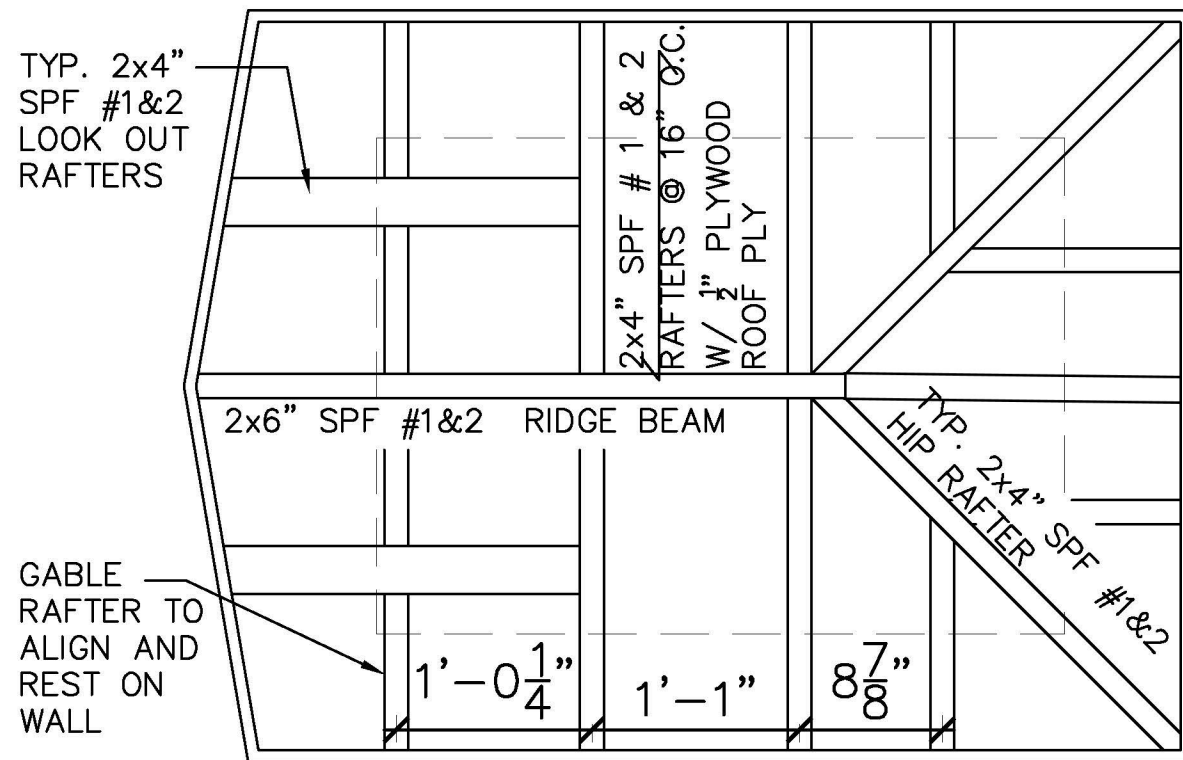


1 ROOF FRAMING
A3 SCALE: 1"=1'-0"

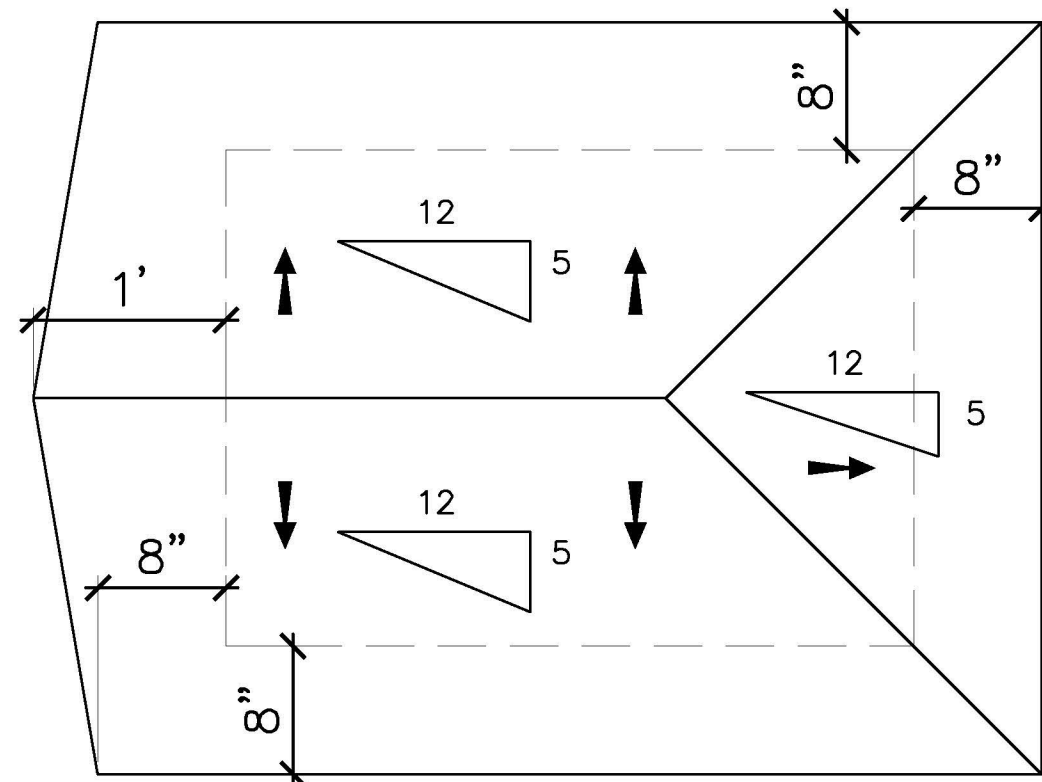


2 ROOF PLAN
A3 SCALE: 1"=1'-0"

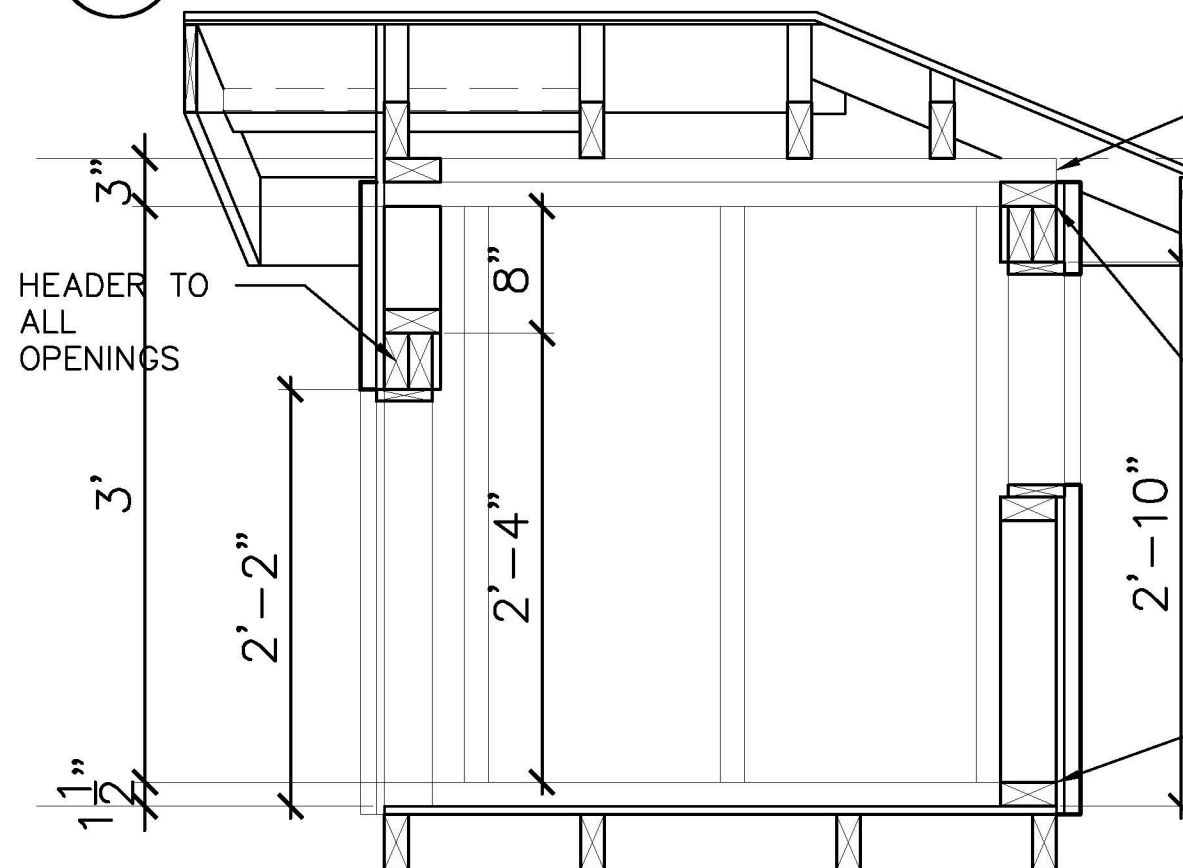

3 LONGITUDINAL SECTION
A3 SCALE: 1"=1'-0"

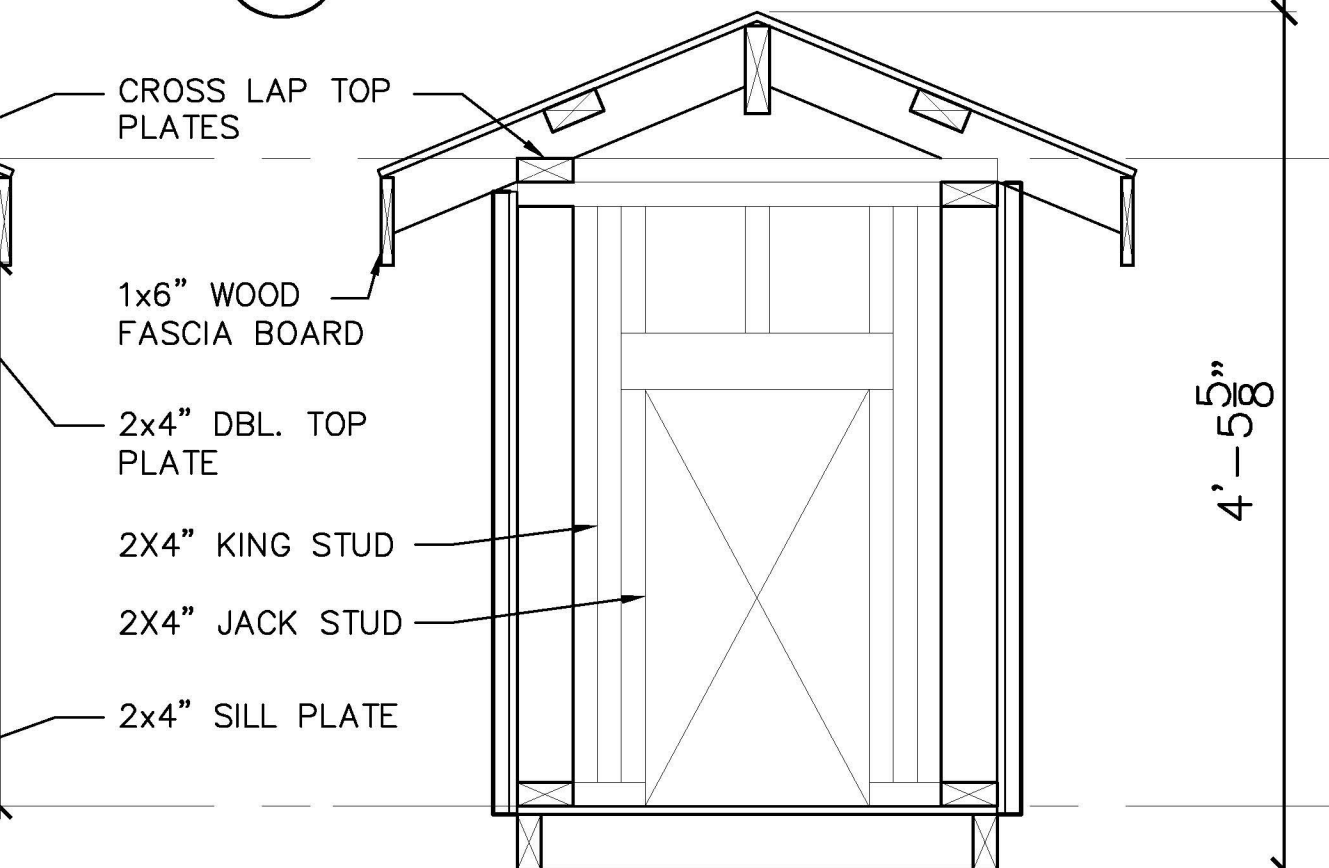

4 LATITUDINAL SECTION
A3 SCALE: 1"=1'-0"

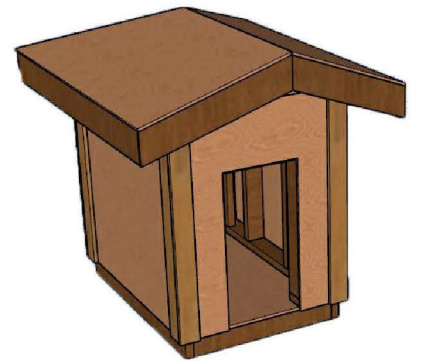

No.	DATE	REVISION NOTES
PROJECT NAME:		
DOG HOUSE POST SECONDARY COMPETITION		
KINGSTON, ONTARIO		
DRAWING NAME:		
ROOF PLANS AND BUILDING SECTIONS		
SCALE	1" = 1'-0"	
DATE		
PLOT DATE		
DRAWN BY		
CHECKED BY		
FILE NAME	SKILLS-DOG-HOUSES	
PROJECT NO.	DRAWING NO.	
SC1	A3	