

**NOTES:**


- ALL MATERIALS LISTED ON ALL DRAWINGS REPRESENT INFORMATION AND DIMENSIONS FOR A FULL COURT AREA CONSISTING OF 2 TEAM COURT AREAS.
- TEAM COURT AREAS ARE MIRRORED ALONG THE MIDDLE AXIS. DIMENSIONS ARE ALSO MIRRORED.


**LEGEND:**

- DIRECTION OF SPOUT
- S SHORT TREE
- T TALL TREE
- Sap. SAPLING
- R ROCK (SAPLING BASE CAP)


REV:	DESCRIPTION:	BY:	DATE:
0	ISSUED FOR SCOPE DOCUMENT	SM	JUL 31/23

**REVISIONS**


PROJECT: SCNC QUEBEC CITY 2024 - ROBOTICS		SCNC_RC_2024_2		T2024	07/31/23	 <b>SKILLS CANADA</b> 294 Albert Street, Suite 201 Ottawa, Ontario 1 (877) 754-5226
DRAWING TITLE: OVERALL TOURNAMENT LAYOUT		DRAWING NO. AS NOTED	SM	PROJECT NO. DD	DATE. 0	
		SCALE AT A4.	DRAWN.	CHECKED.	REVISION.	

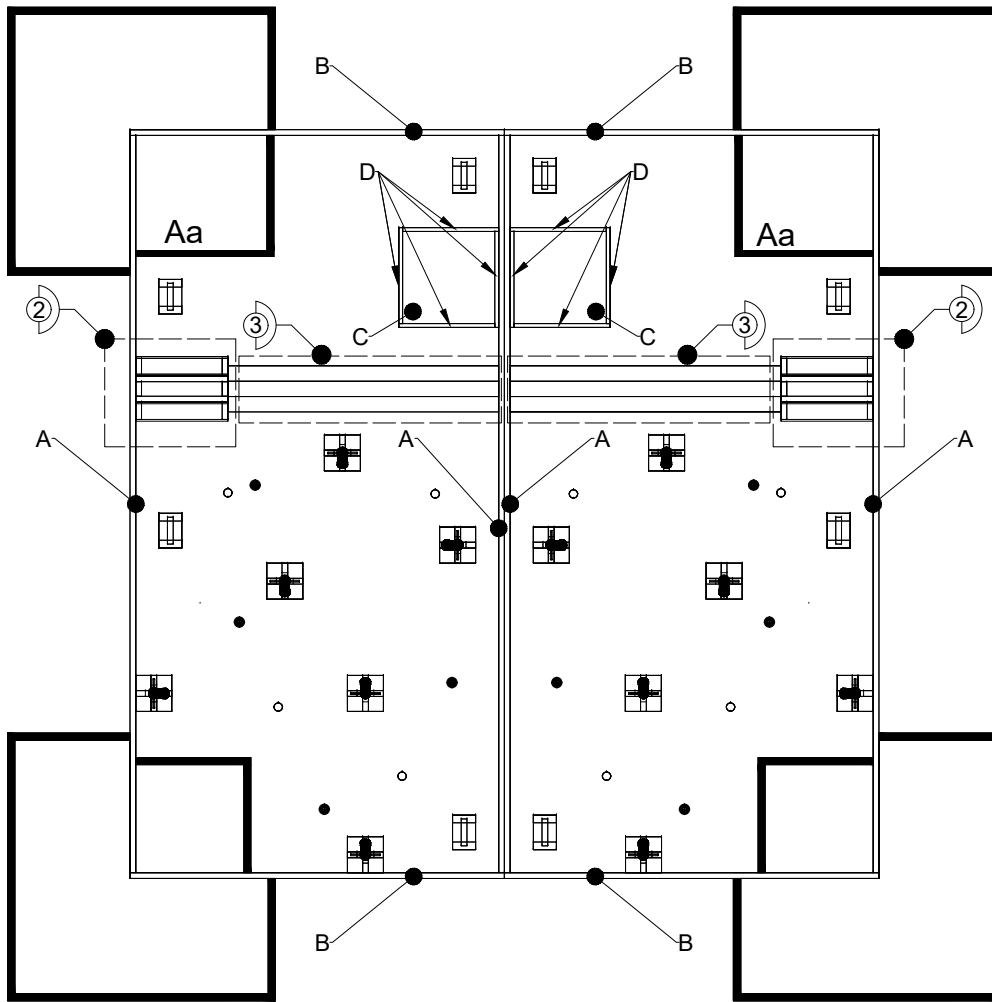


① MAIN STRUCTURAL PIECES LABELLING  
SCALE = 1:50 (ON 8.5" x 11" PAPER)  
0mm 1000mm 2000mm  
1:50  
1000mm

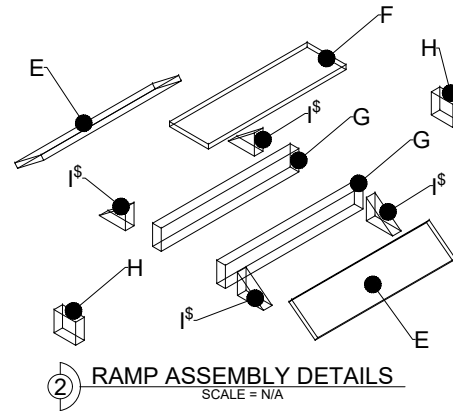

② RAMP ASSEMBLY DETAILS  
SCALE = N/A

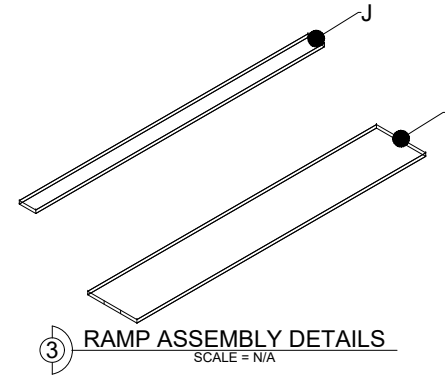

③ RAMP ASSEMBLY DETAILS  
SCALE = N/A

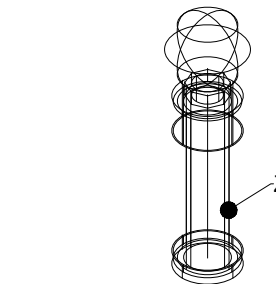

④ SAPLING PART LABELLING  
SCALE = N/A

#### NOTES:

1. ALL MATERIALS LISTED ON ALL DRAWINGS REPRESENT INFORMATION AND DIMENSIONS FOR A FULL COURT AREA CONSISTING OF 2 TEAM COURT AREAS.
2. TEAM COURT AREAS ARE MIRRORED ALONG THE MIDDLE AXIS. DIMENSIONS ARE ALSO MIRRORED.

#### KEYNOTES:

\$ NOTED PIECES TO BE ANGLE CUT. SEE DIMENSIONS SHEET FOR DETAILS

0	ISSUED FOR SCOPE DOCUMENT	SM	JUL 31/23
REV:	DESCRIPTION:	BY:	DATE:

#### REVISIONS

PROJECT:

SCNC QUEBEC CITY 2024 - ROBOTICS

DRAWING TITLE:

PART LABELLING (1 OF 2)

SCNC\_RC\_2024\_3

DRAWING NO.

T2024

PROJECT NO.

07/31/23

DATE.

AS NOTED

SCALE AT A4.

SM

DRAWN.

DD

CHECKED.

0

REVISION.





SKILLS CANADA

294 Albert Street, Suite 201


Ottawa, Ontario

1 (877) 754-5226

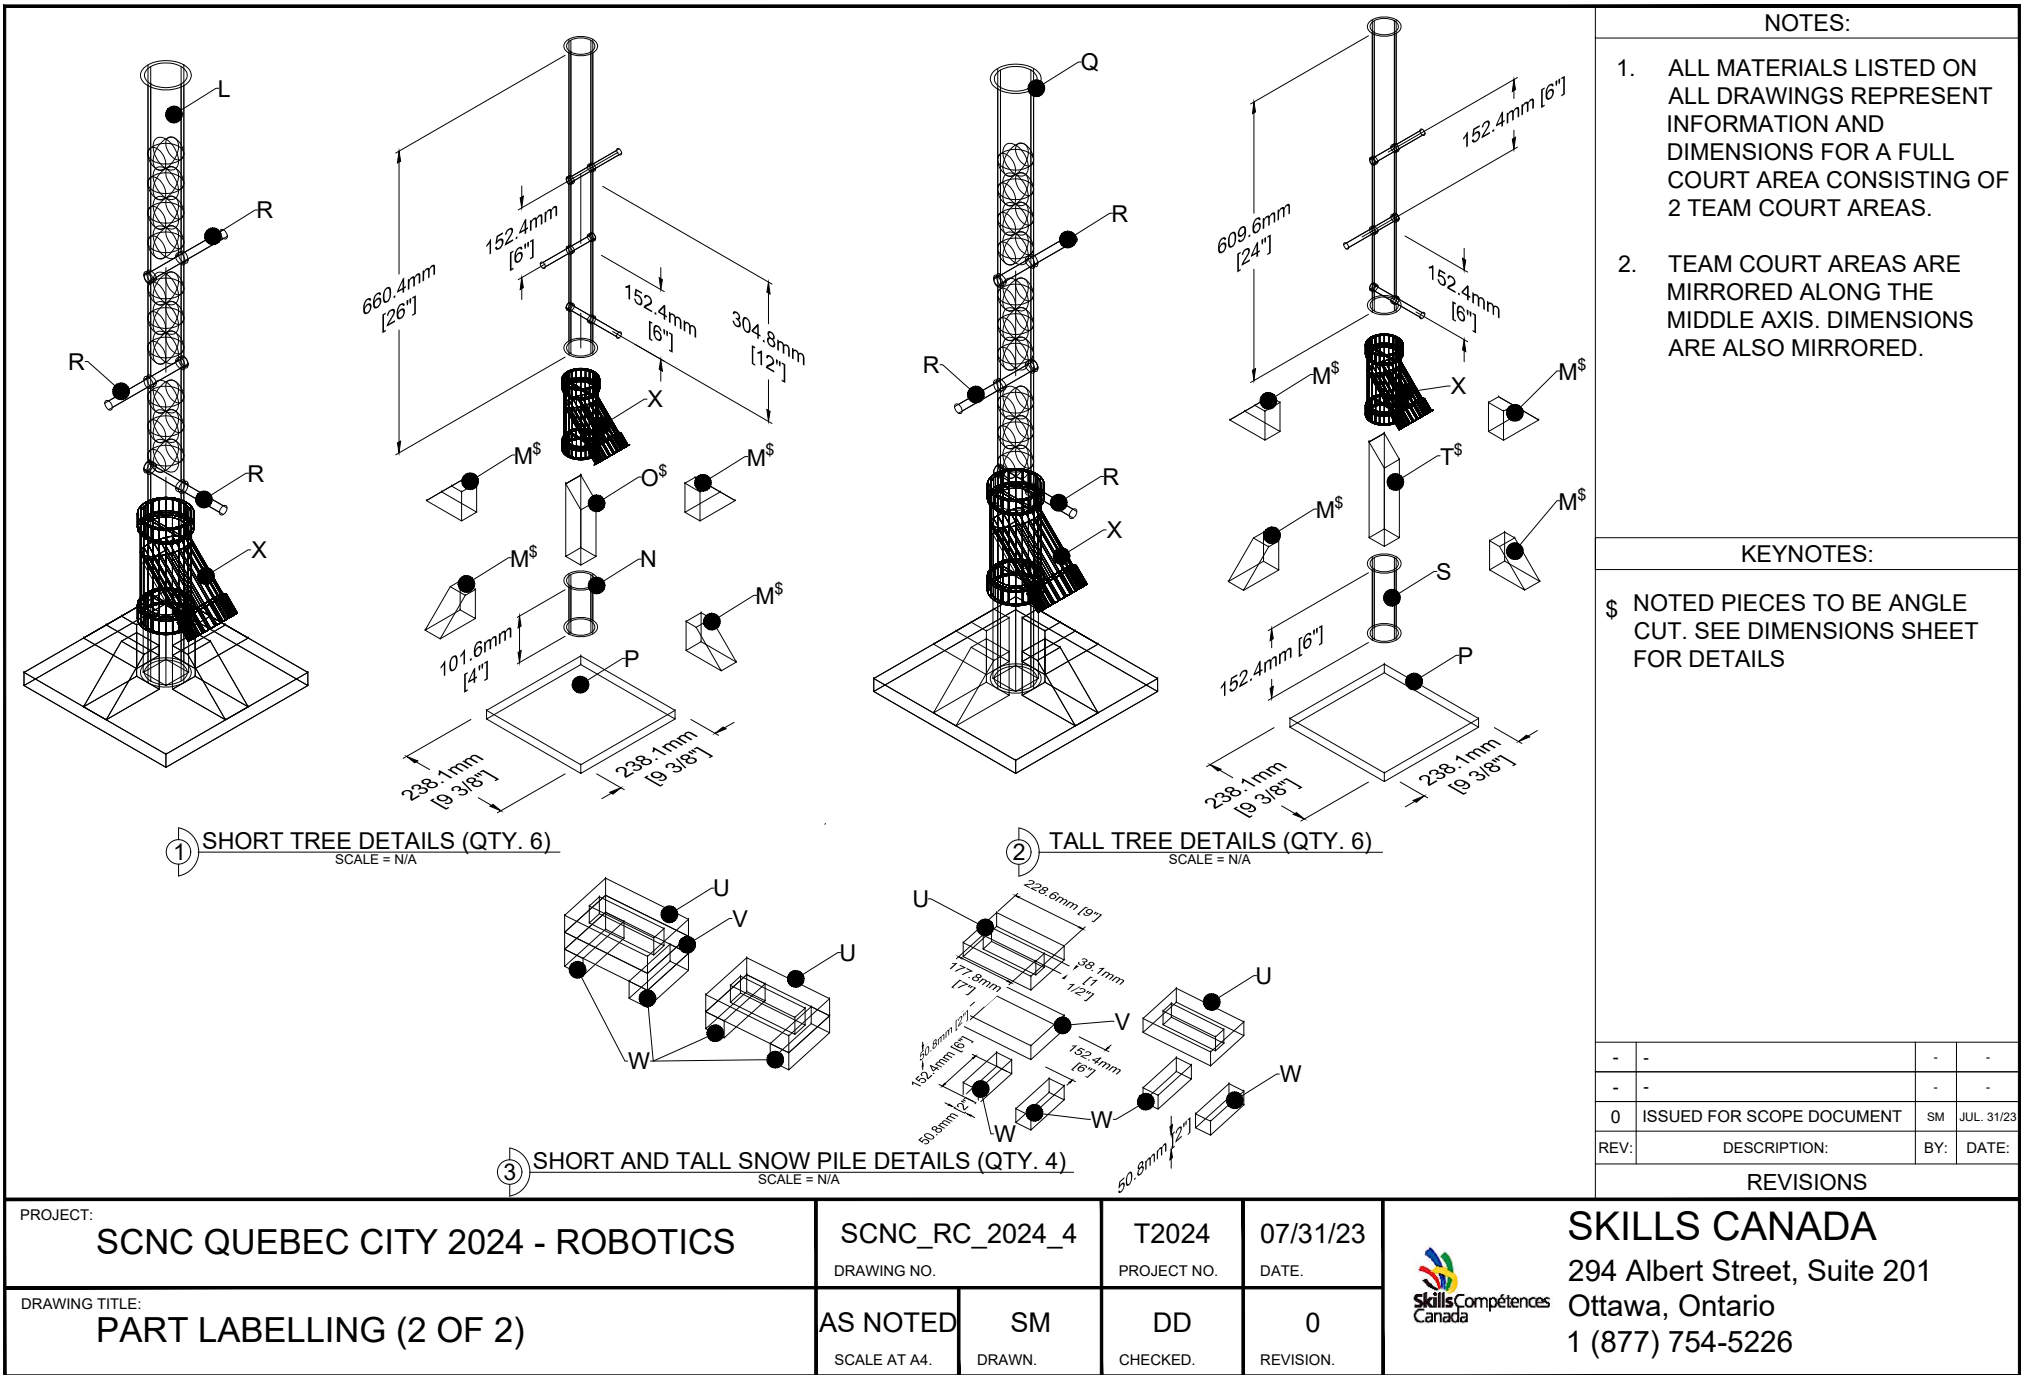

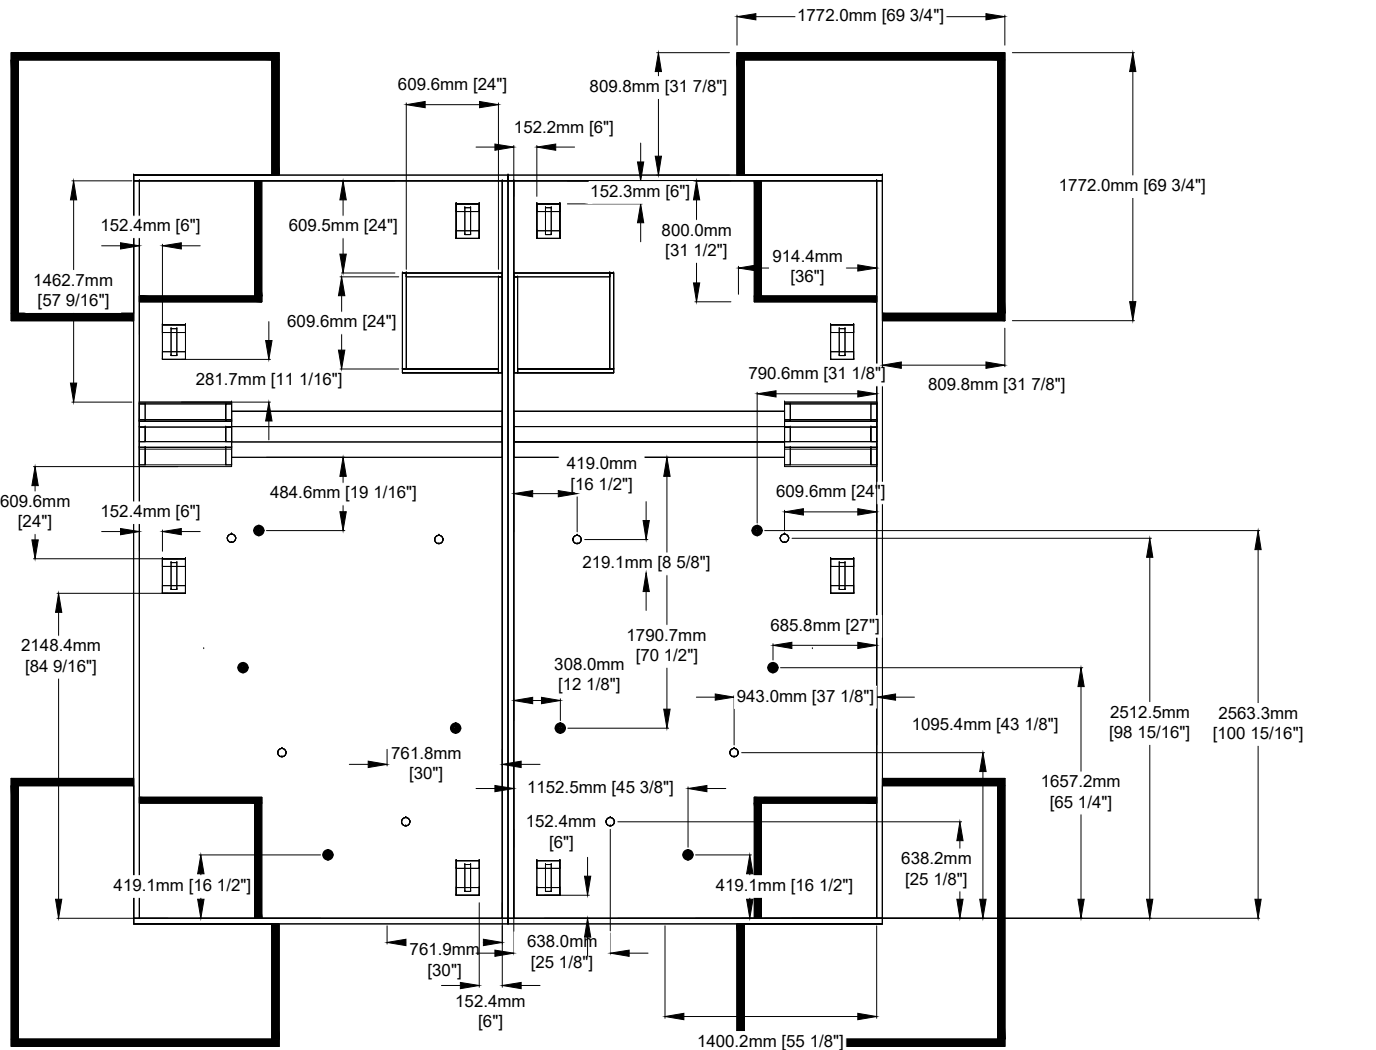

1 MAIN COURT DIMENSIONS  
(ROUND ROBIN AND TOURNAMENT LAYOUTS)  
SCALE = 1:50 (ON 8.5" x 11" PAPER)

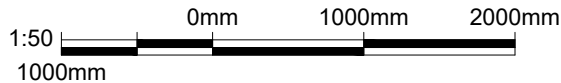

#### NOTES:

1. ALL MATERIALS LISTED ON ALL DRAWINGS REPRESENT INFORMATION AND DIMENSIONS FOR A FULL COURT AREA CONSISTING OF 2 TEAM COURT AREAS.
2. TEAM COURT AREAS ARE MIRRORED ALONG THE MIDDLE AXIS. DIMENSIONS ARE ALSO MIRRORED.
3. SEE OVERALL COURT AREA DRAWING FOR SPECIFIC TREE DIMENSION PLACEMENTS DEPENDING ON GAME TYPE.

-	-	-	-
0	ISSUED FOR SCOPE DOCUMENT	SM	JUL 31/23
REV:	DESCRIPTION:	BY:	DATE:

#### REVISIONS

PROJECT:

SCNC QUEBEC CITY 2024 - ROBOTICS

SCNC\_RC\_2024\_5

DRAWING NO.

T2024

PROJECT NO.

07/31/23

DATE.

DRAWING TITLE:

COURT DIMENSIONS

AS NOTED

SCALE AT A4.

SM

DRAWN.

DD

CHECKED.

0

REVISION.










SKILLS CANADA

294 Albert Street, Suite 201

Ottawa, Ontario

1 (877) 754-5226

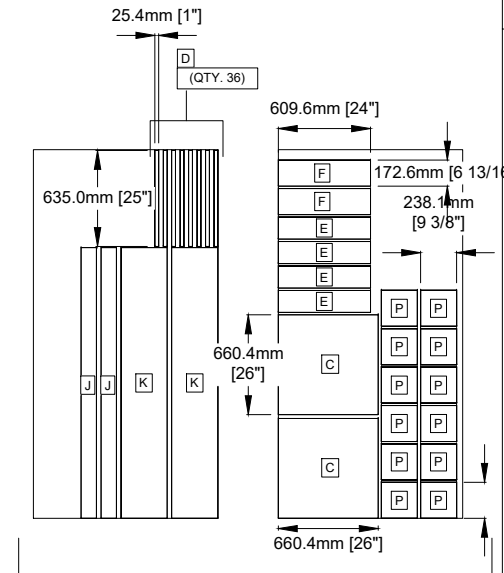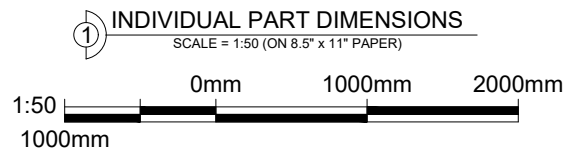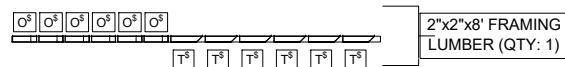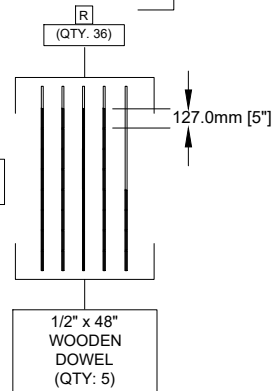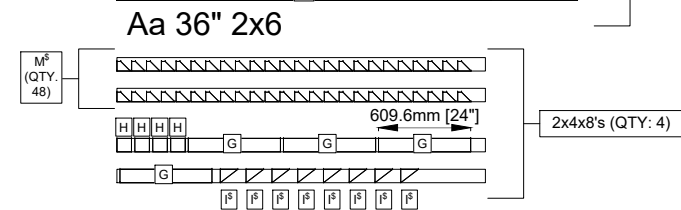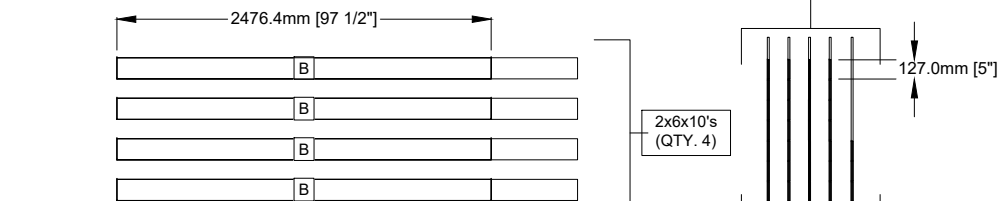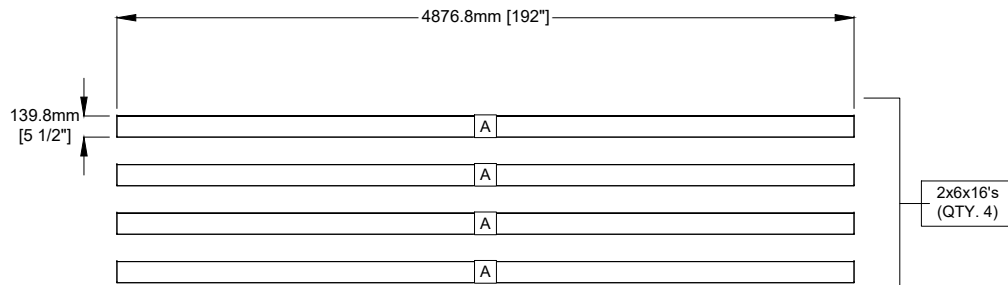

**2** PLYWOOD DIMENSIONS  
SCALE = 1:50 (ON 8.5\"/>

# NOTES:

- ALL MATERIALS LISTED ON ALL DRAWINGS REPRESENT INFORMATION AND DIMENSIONS FOR A FULL COURT AREA CONSISTING OF 2 TEAM COURT AREAS.

-	-	-	-
0	ISSUED FOR SCOPE DOCUMENT	SM	JUL. 31/23
REV:	DESCRIPTION:	BY:	DATE:

## REVISIONS

PROJECT: **SCNC QUEBEC CITY 2024 - ROBOTICS**

SCNC\_RC\_2024\_6  
DRAWING NO.

T2024  
PROJECT NO.

07/31/23  
DATE.

DRAWING TITLE:  
**PART DIMENSIONS (1 OF 2)**

AS NOTED  
SCALE AT A4.


SM  
DRAWN.

DD  
CHECKED.


0  
REVISION.




**SKILLS CANADA**  
294 Albert Street, Suite 201  
Ottawa, Ontario  
1 (877) 754-5226

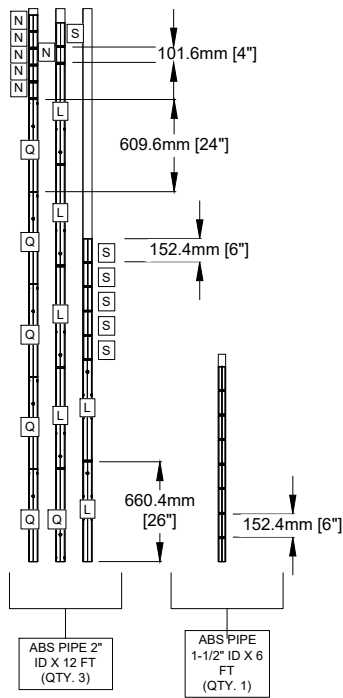


**1 PIPE DETAILS**  
SCALE = 1:50 (ON 8.5" x 11" PAPER)

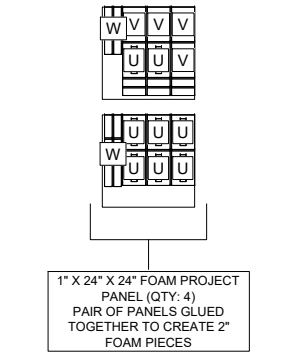


**2 FOAM DETAILS**  
SCALE = 1:50 (ON 8.5" x 11" PAPER)

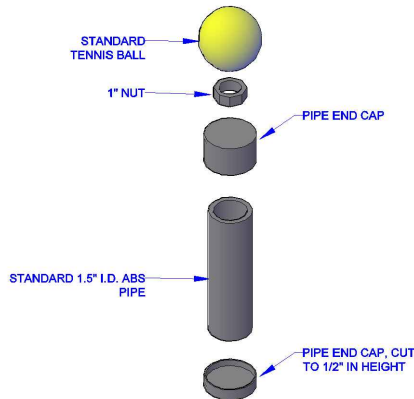


**3 POLE DETAILS**  
SCALE = N/A

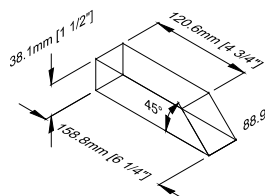


**4 O DIMENSIONS**  
SCALE = N/A

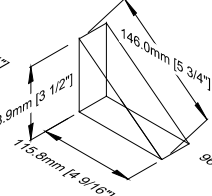


**5 I DIMENSIONS**  
SCALE = N/A

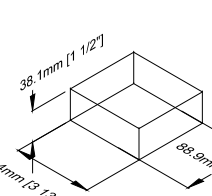

**6 H DIMENSIONS**  
SCALE = N/A

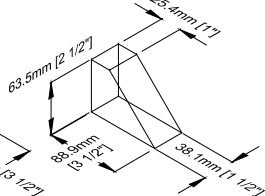

**7 M DIMENSIONS**  
SCALE = N/A

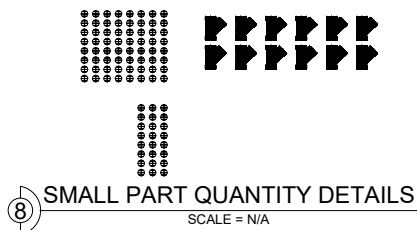

**8 SMALL PART QUANTITY DETAILS**  
SCALE = N/A

**NOTES:**

1. ALL MATERIALS LISTED ON ALL DRAWINGS REPRESENT INFORMATION AND DIMENSIONS FOR A FULL COURT AREA CONSISTING OF 2 TEAM COURT AREAS.
2. TEAM COURT AREAS ARE MIRRORED ALONG THE MIDDLE AXIS.
3. SEE OVERALL COURT AREA DRAWING FOR SPECIFIC TREE DIMENSION PLACEMENTS DEPENDING ON GAME TYPE.

-	-	-	-
0	ISSUED FOR SCOPE DOCUMENT	SM	JUL. 31/23
REV:	DESCRIPTION:	BY:	DATE:

**REVISIONS**

PROJECT:	SCNC QUEBEC CITY 2024 - ROBOTICS		SCNC_RC_2024_7	T2024	07/31/23
DRAWING TITLE:	PART DIMENSIONS (2 OF 2)		DRAWING NO.	PROJECT NO.	DATE.
	AS NOTED	SM	DD	0	
	SCALE AT A4.	DRAWN.	CHECKED.	REVISION.	



**SKILLS CANADA**  
294 Albert Street, Suite 201  
Ottawa, Ontario  
1 (877) 754-5226